



M:\CAD\Projects\0557-McGinnes Industrial Maintenance Corp\San Jacinto Waste Pits\Quarterly Inspection Reports\2015-10\0557-QIR-006.dwg Work Area
Jan 15, 2016 11:15am dholmer

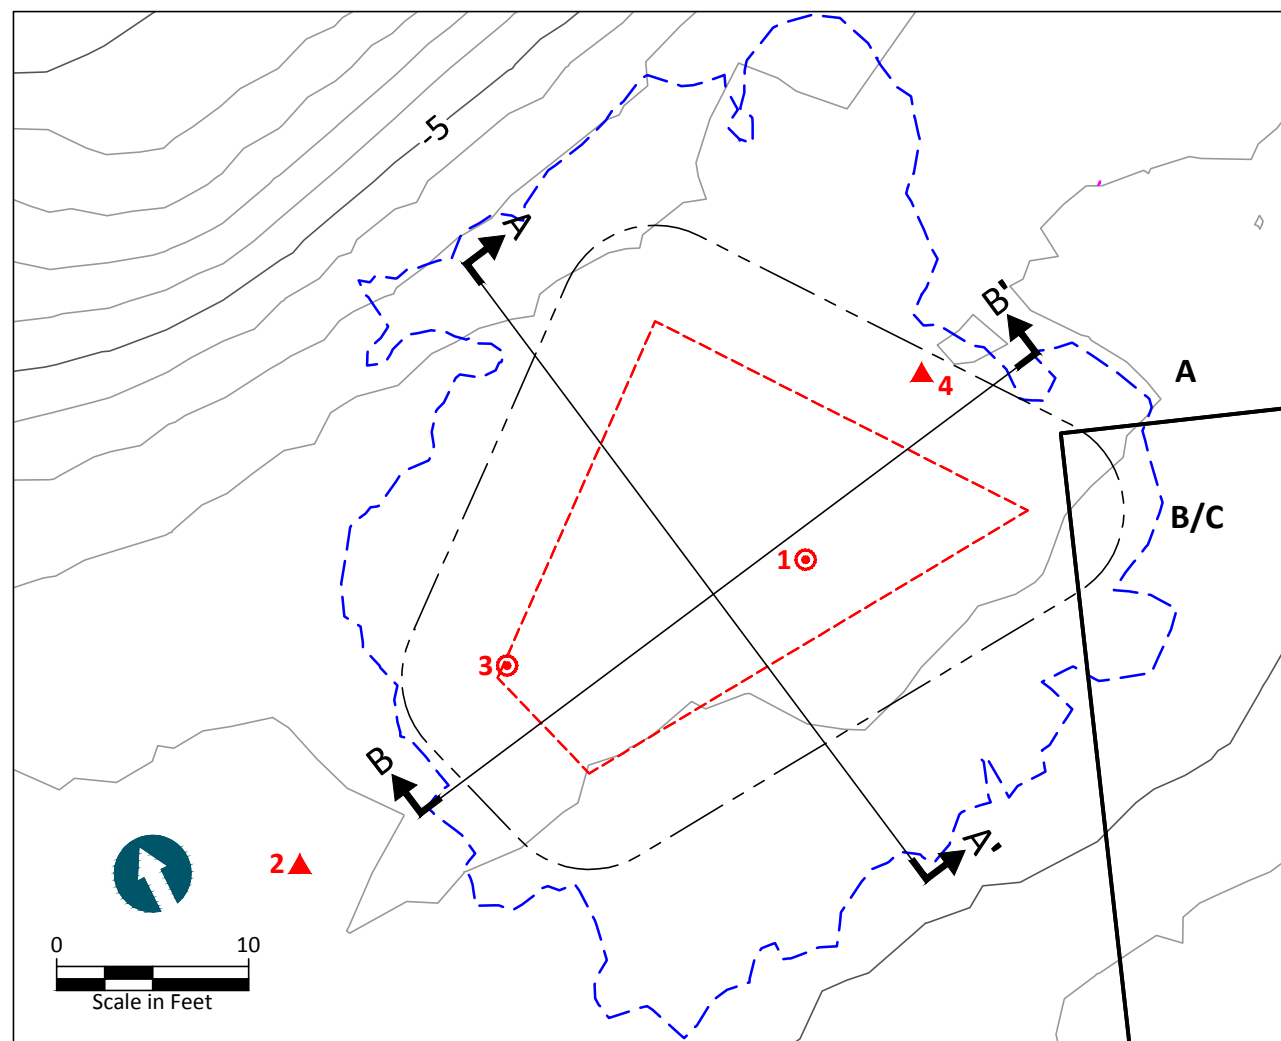


SOURCE: Drawing prepared from surveys provided by Hydrographic Consultants dated July 2015 and October 2015.
HORIZONTAL DATUM: Texas State Plane South Central, NAD83, U.S. Feet.
VERTICAL DATUM: NAVD 88.

LEGEND:

- October 2015 Bathymetric and Topographic Contours (1 Foot Interval)
- Limits of Delineated Area (December 2015)
- Limits of Required Maintenance Area (December 2015)
- Toe of Actual Armor Rock Placement (December 2015)
- USEPA Probe Location (December 2015), Rock
- USEPA Probe Location (December 2015), Soft Sediment
- Armored Cap Type and Boundary

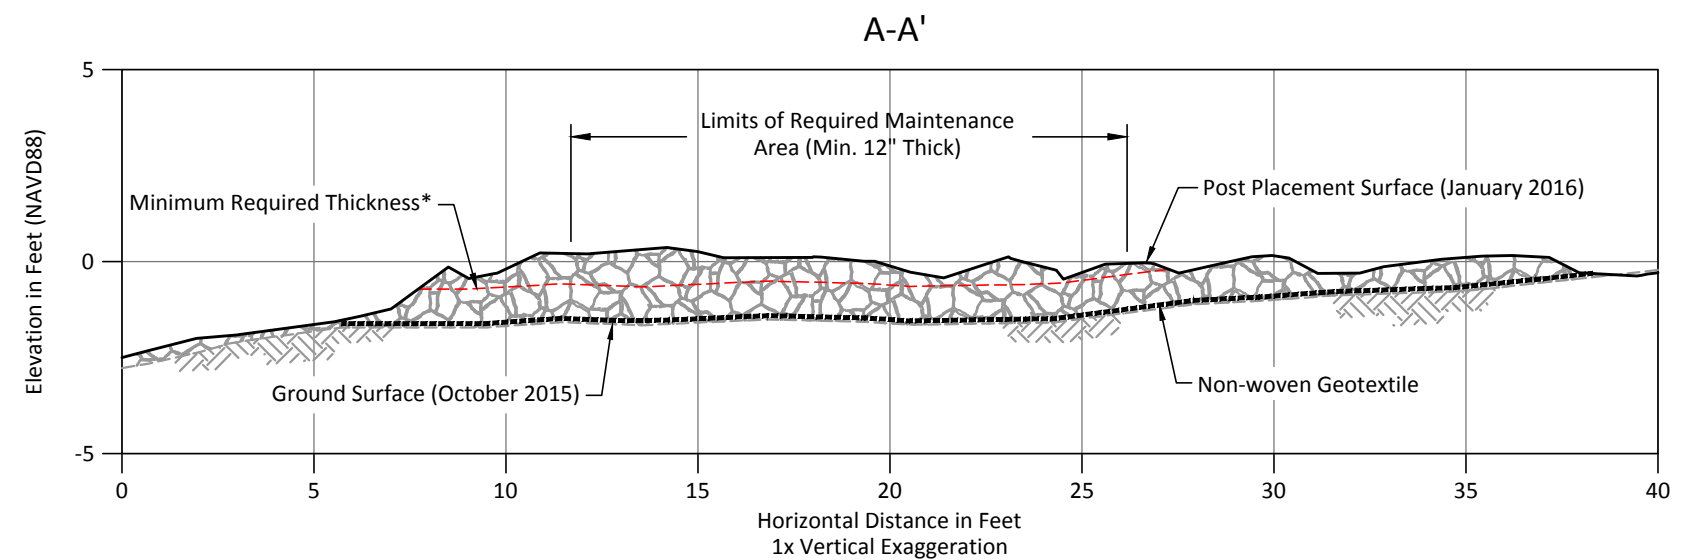

* Minimum thickness was field verified by probing.

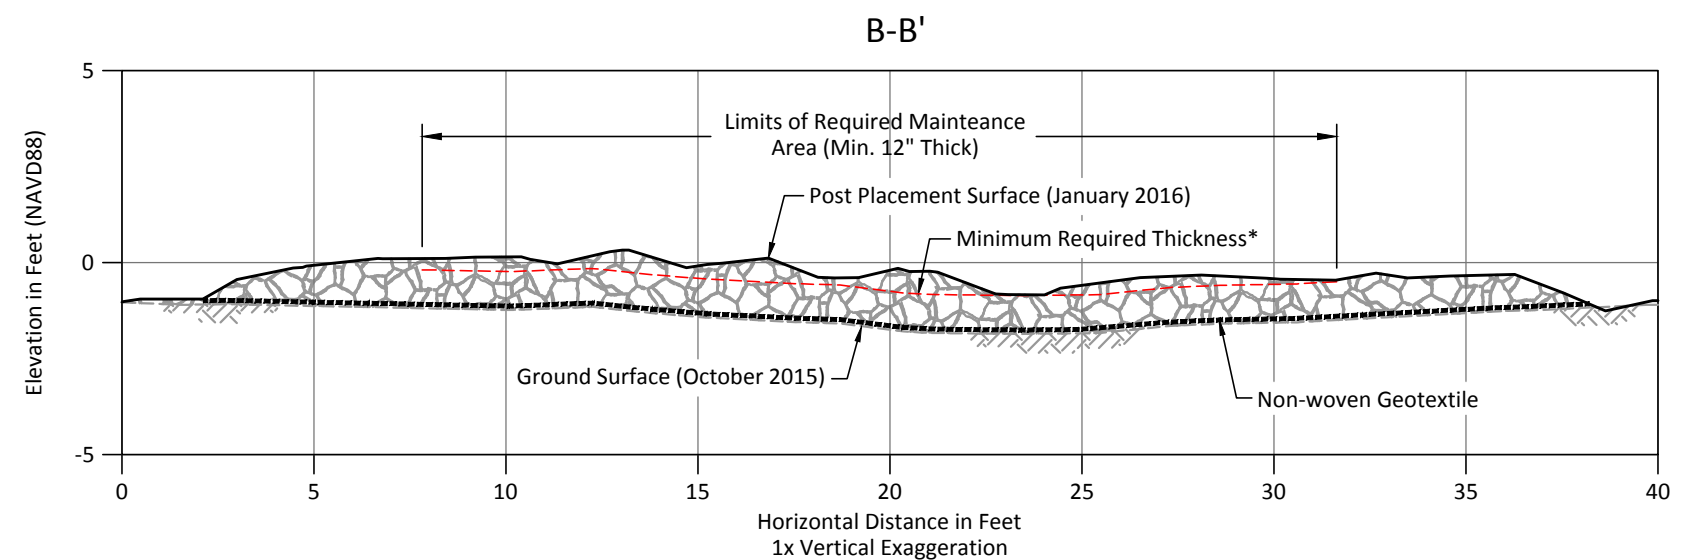

* Minimum thickness was field verified by probing.